


# PLAN VIEW


REPLACE EXISTING UTILITY BOX WITH CHRISTY B2436 UTILITY BOX W/B2436-62JH STEEL LID. USE EXTENSIONS AS NECESSARY TO MATCH EXISTING GRADE. ONLY EXTENSIONS MAY BE CUT TO MATCH ELEVATION

A.Y. MCDONALD MODEL 18-212WD X408 HORIZONTAL SETTER WITH 5/8" X 3/4" BADGER DISC METERS WORION REGISTRERS

1" TYCO TYPE B PRESSURE REGULATING DEVICE OR APPROVED EQUAL

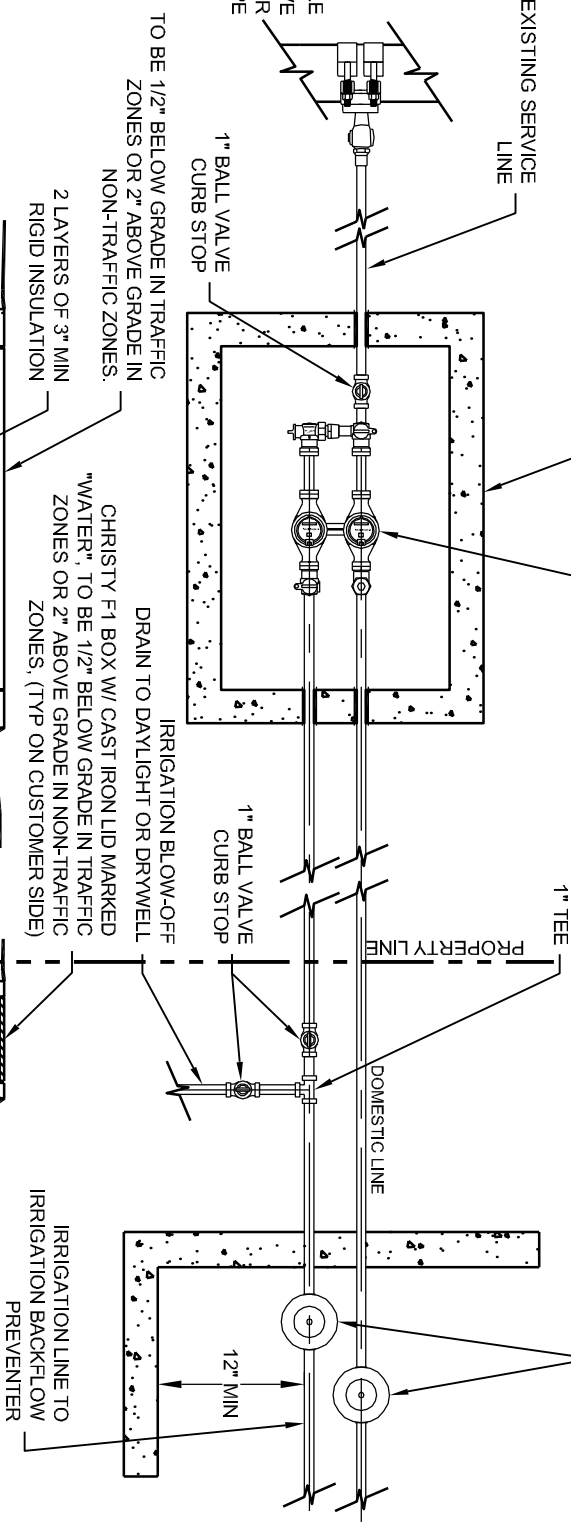

# PIPE PENETRATION DETAIL (TYP)

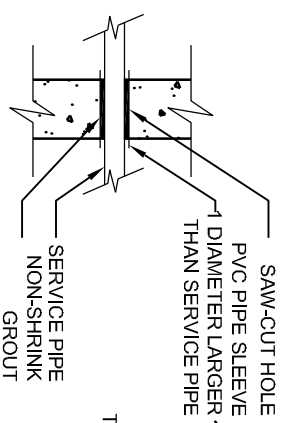


PROVIDE PVC PIPE SLEEVES THROUGH WALL OF UTILITY VAULT/BOX SEE DETAIL THIS PAGE (TYP)  
 10 GAUGE COPPER LOCATOR WIRE REQUIRED WHEN PE PIPE IS USED (TYP EXTERIOR)

### NOTE

IF 1" SERVICE IS REQUIRED USE A.Y. MCDONALD MODEL 21-415WDQ 4X409 HORIZONTAL SETTER W/1" BADGER DISC METERS W/ORION REGISTRERS AND CHRISTY B3048 UTILITY BOX W/B3048-63JH STEEL LID.

# PROFILE VIEW

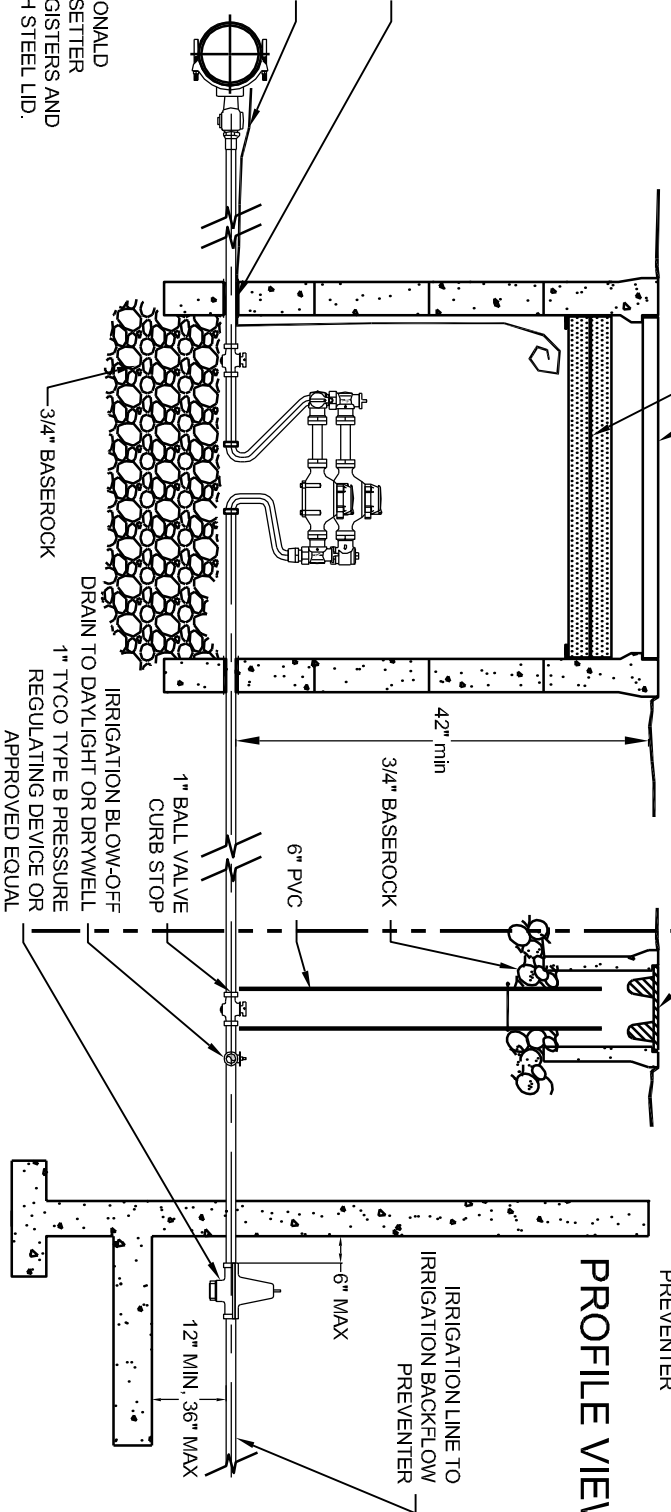

# DOMESTIC/LANDSCAPE SERVICE RETROFIT DETAIL W-16

SQUAW VALLEY PUBLIC SERVICE DISTRICT

REVISED: JUNE 2009  
 BY: SVP/SD  
 SCALE: NONE